

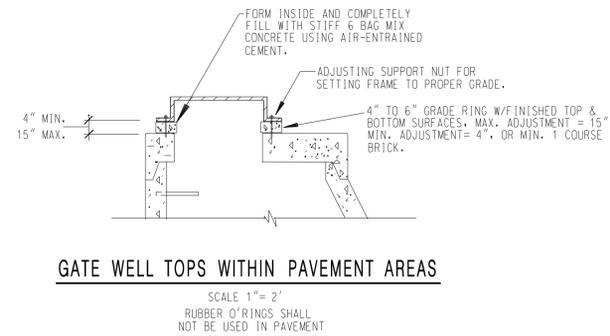
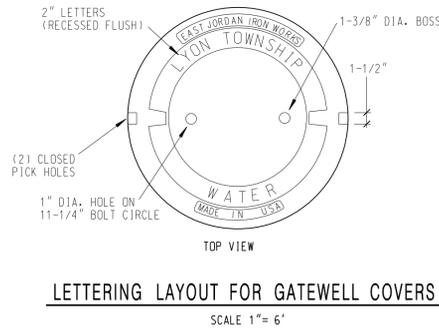
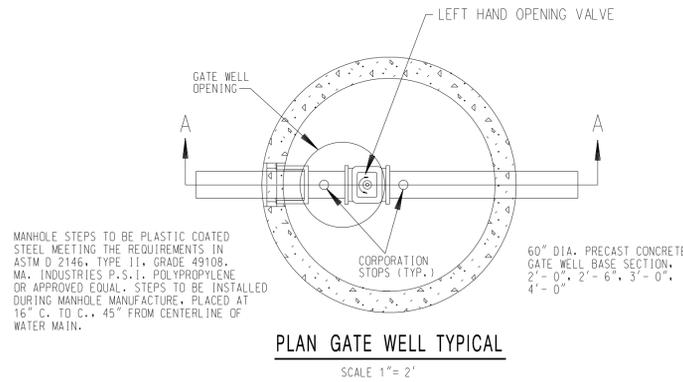
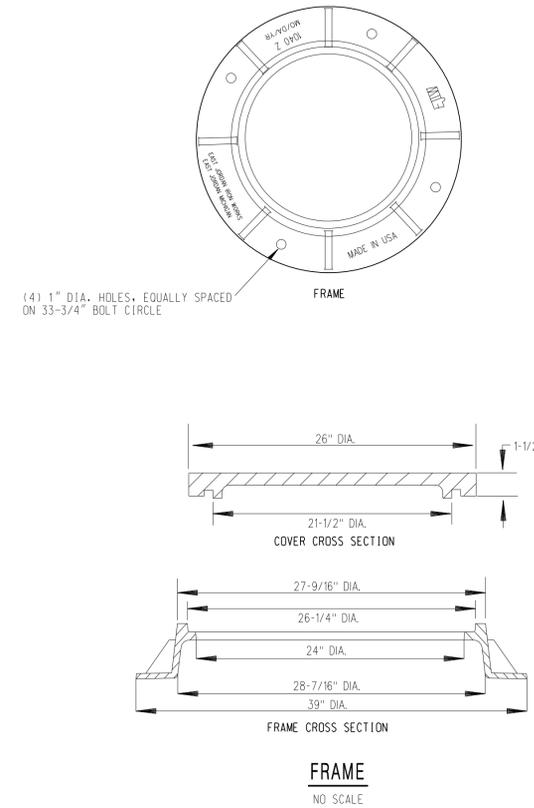
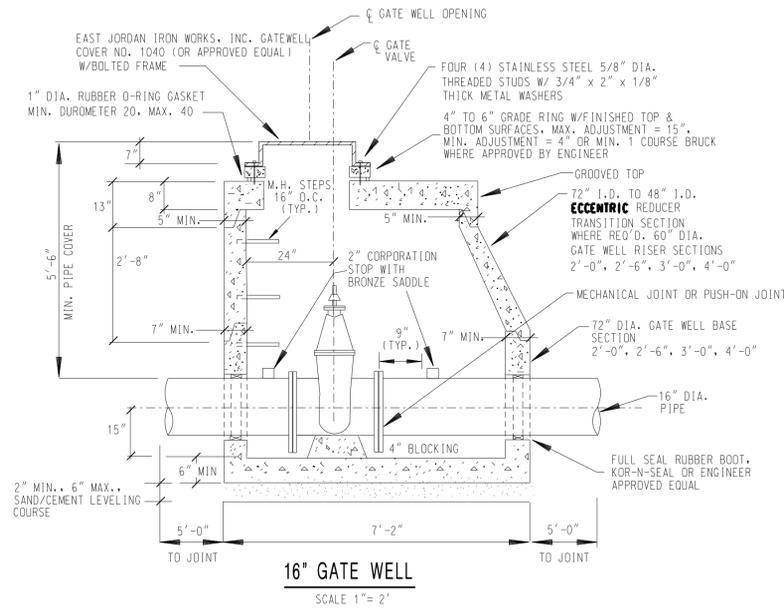
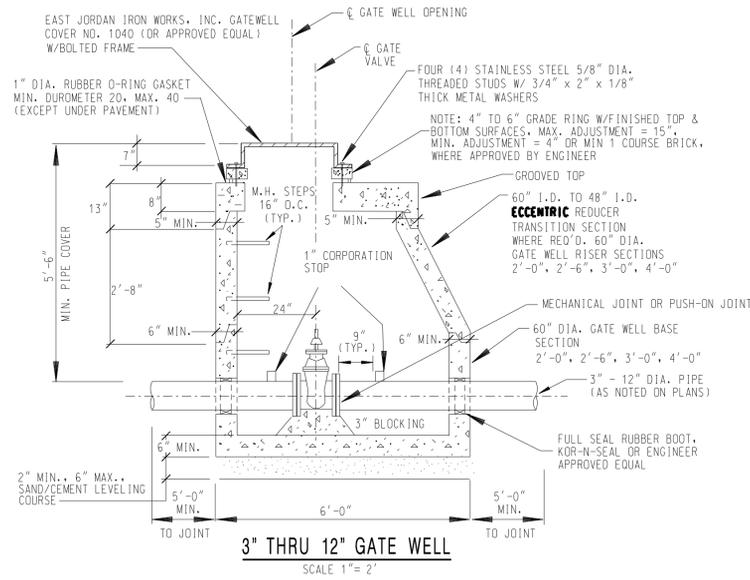
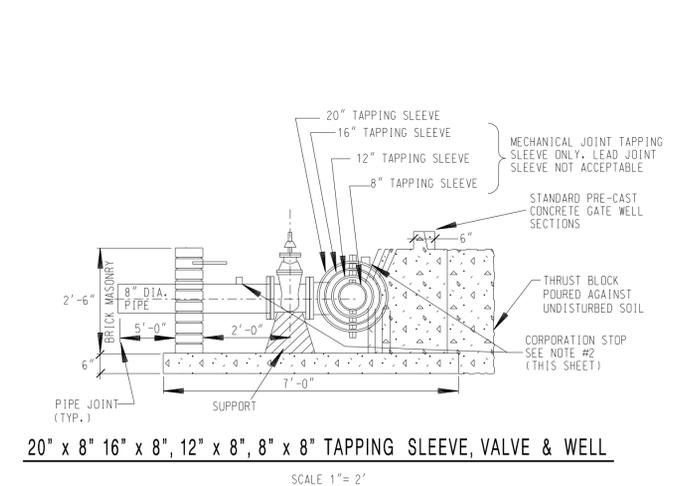
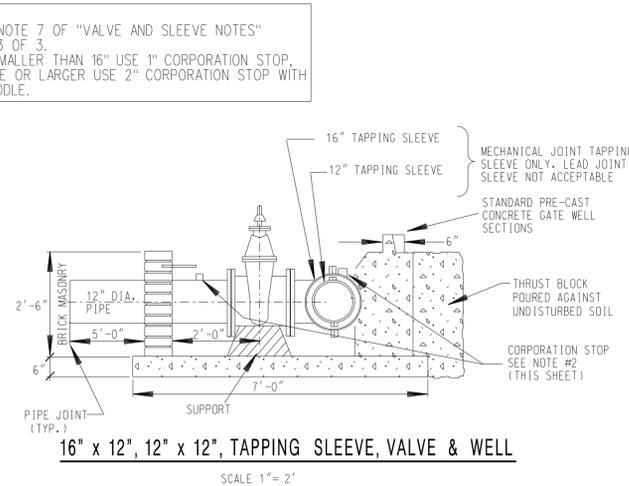


GATE VALVE & WELL DETAILS

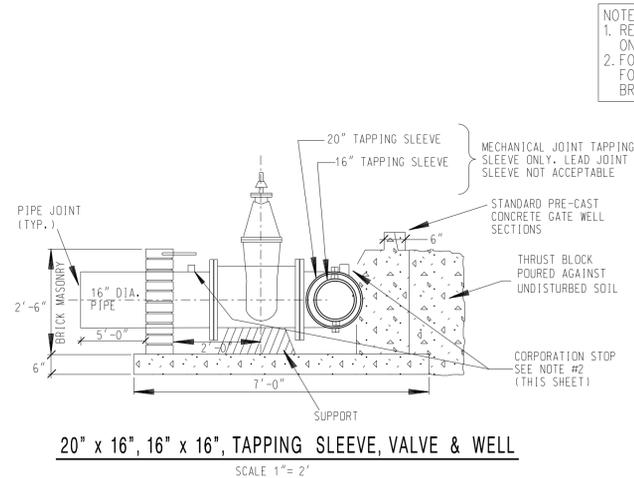

NOTE:
ALL HYDRANTS SHALL BE 5" DOUBLE STORZ WITH NST.

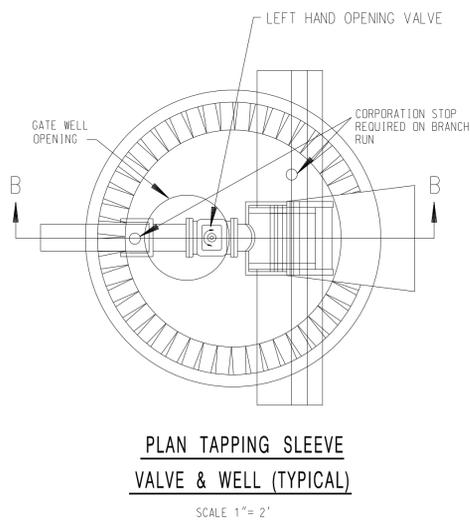

TAPPING SLEEVE GATE VALVE & WELL DETAILS

NOTES:
1. REFER TO NOTE 7 OF "VALVE AND SLEEVE NOTES" ON SHEET 3 OF 3.
2. FOR PIPE SMALLER THAN 16" USE 1" CORPORATION STOP. FOR 16" PIPE OR LARGER USE 2" CORPORATION STOP WITH BRONZE SADDLE.

REVISIONS:	
DATE:	8/13/02
DETAILS FINIALIZED	2/7/02
REVISED PER LYON TWP. F.D.	



PRINCIPAL: LDC
PROJ. MGR: JDM
DESIGN: GWE
DRAWN: GWE
IND. REVIEW: JDM

CHARTER TOWNSHIP OF LYON
LYON MUNICIPAL CENTER
58000 GRAND RIVER AVENUE
NEW HUDSON, MI 48165
(248) 437-2240

GWE
Giffels-Webster Engineers, Inc.
ENGINEERS LAND SURVEYORS PLANNERS LANDSCAPE ARCHITECTS
1025 E. MAPLE SUITE 100 BIRMINGHAM, MI 48009
(248) 852-3100

Terms and Conditions for Electronic Data:
The user agrees that the electronic data is for the user's use only and that the user shall be responsible for the accuracy of the data. The user shall not be held responsible for any damage or loss of data resulting from the use of the electronic data.

WATER MAIN STANDARD NOTES
LYON TOWNSHIP, OAKLAND CO., MI

DATE: 2/16/12
SCALE: AS NOTED
SHEET: W-1
JOB: